



SECTION A-A

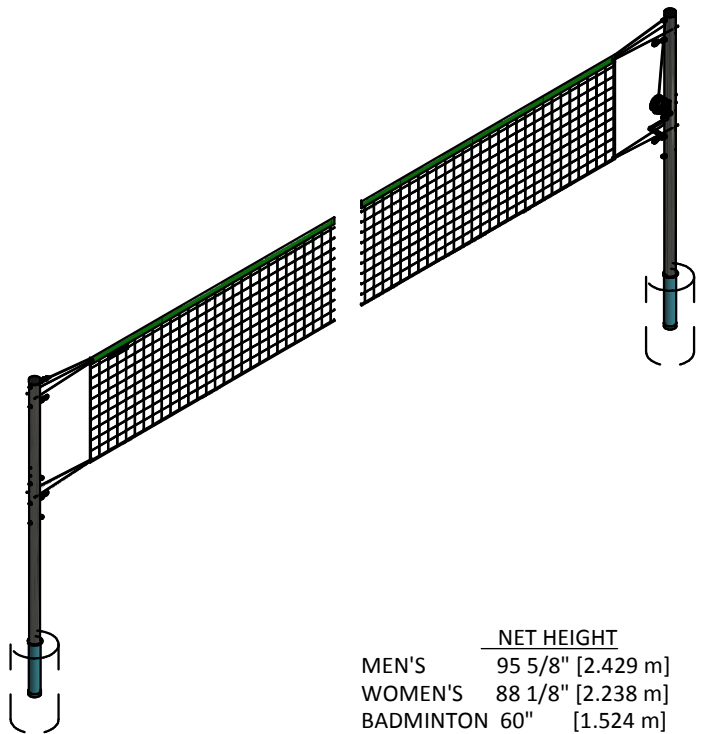

| | NET HEIGHT |
|-----------|-------------------|
| MEN'S | 95 5/8" [2.429 m] |
| WOMEN'S | 88 1/8" [2.238 m] |
| BADMINTON | 60" [1.524 m] |

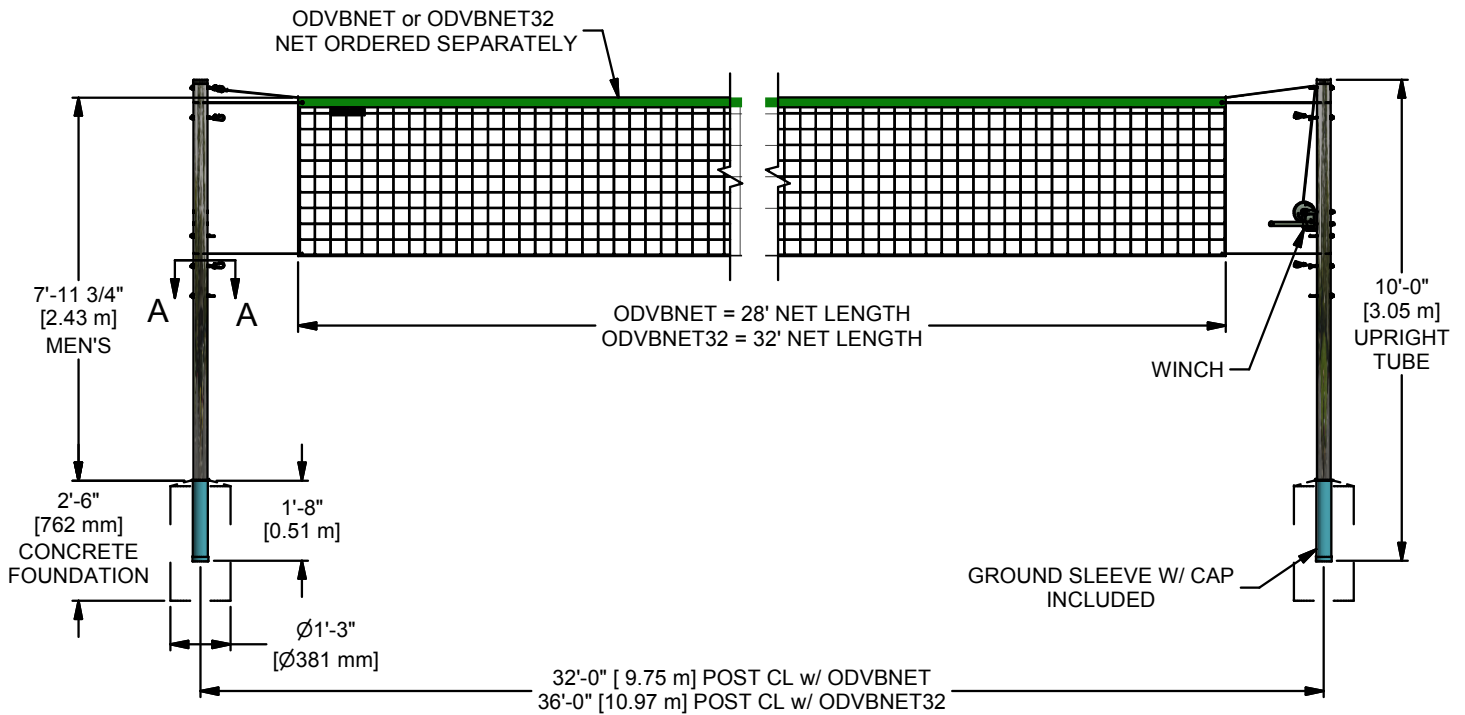

| | | |
|-----|-----|----------|
| B | WDC | 03-27-20 |
| REV | BY | DATE |





Gared Holdings, LLC
9200 E. 146th St. Noblesville, IN 46060

THIS DOCUMENT CONTAINS TRADE SECRET AND OTHER MATERIALS WHICH ARE PROTECTED BY CONFIDENTIALITY NOTICE AND AGREEMENT AND BY COPYRIGHT. ANY USE OR COPYING OF THIS DOCUMENT EXCEPT AS AUTHORIZED BY GARED HOLDINGS, LLC IS STRICTLY PROHIBITED.

OUTDOOR V'BALL STDS, 3.5" OD GALV

| | | | | | |
|----------|--------|------|-----------|-------------|-----------|
| DRAWN | CROSBY | DATE | 3/27/2020 | DATE ISSUED | 2/11/2010 |
| APPROVED | | DATE | | | |

FILE LOC. Q:\Inventor Files\Specification Files\Volleyball

| | | | | |
|------|-------|----------|----------|-----|
| SIZE | SCALE | SHT. NO. | PART NO. | REV |
| A | NONE | 1 OF 2 | ODVB35 | B |



MODEL ODVB35
OUTDOOR VOLLEYBALL STANDARDS

RECOMMENDED APPLICATION

Designed for use in a school, park, or playground environment.

SPECIFICATIONS

The ODVB35 shall be constructed of 3 ½" O.D. galvanized steel tubing uprights. Each upright shall have plated eyebolts installed for two playing net heights (7'-11 5/8" and 7'-4 1/8") and badminton net height. One upright shall have a net tensioning winch to adjust the tension of the top net cable. All hardware shall be galvanized or plated to protect against corrosion.

The ODVB35 shall include two 20" [508 mm] long PVC ground sleeves and two powder coated steel caps. Concrete foundation is not included.

NET (must be specified and sold separately)

Model ODVBNET -28 ft [8.50 m] net length. For post centers set at 32' [9.75 m].

Model ODVBNET32 -32 ft [9.75 m] net length. For post centers set at 36' [10.97 m].

Net shall have a 2 1/2" [64 mm], heavy-duty green vinyl headband wrapped around a top net cable. Cable shall be 5/32" [4 mm] diameter, PVC coated galvanized steel. Net shall measure 39.4" [1.0 m] wide with 4" [100 mm] square mesh constructed from .079" [2 mm] knotted black twisted polyethylene material. The ends and bottom edges of the netting shall be woven with a ¼" [6 mm] black polyethylene braided rope. Net ties shall be 36' [.91 m] in length, constructed from 1/8" [3 mm] diameter braided rope. Ties shall be located on all four net corners.

OPTIONAL EQUIPMENT